



HAUS 10

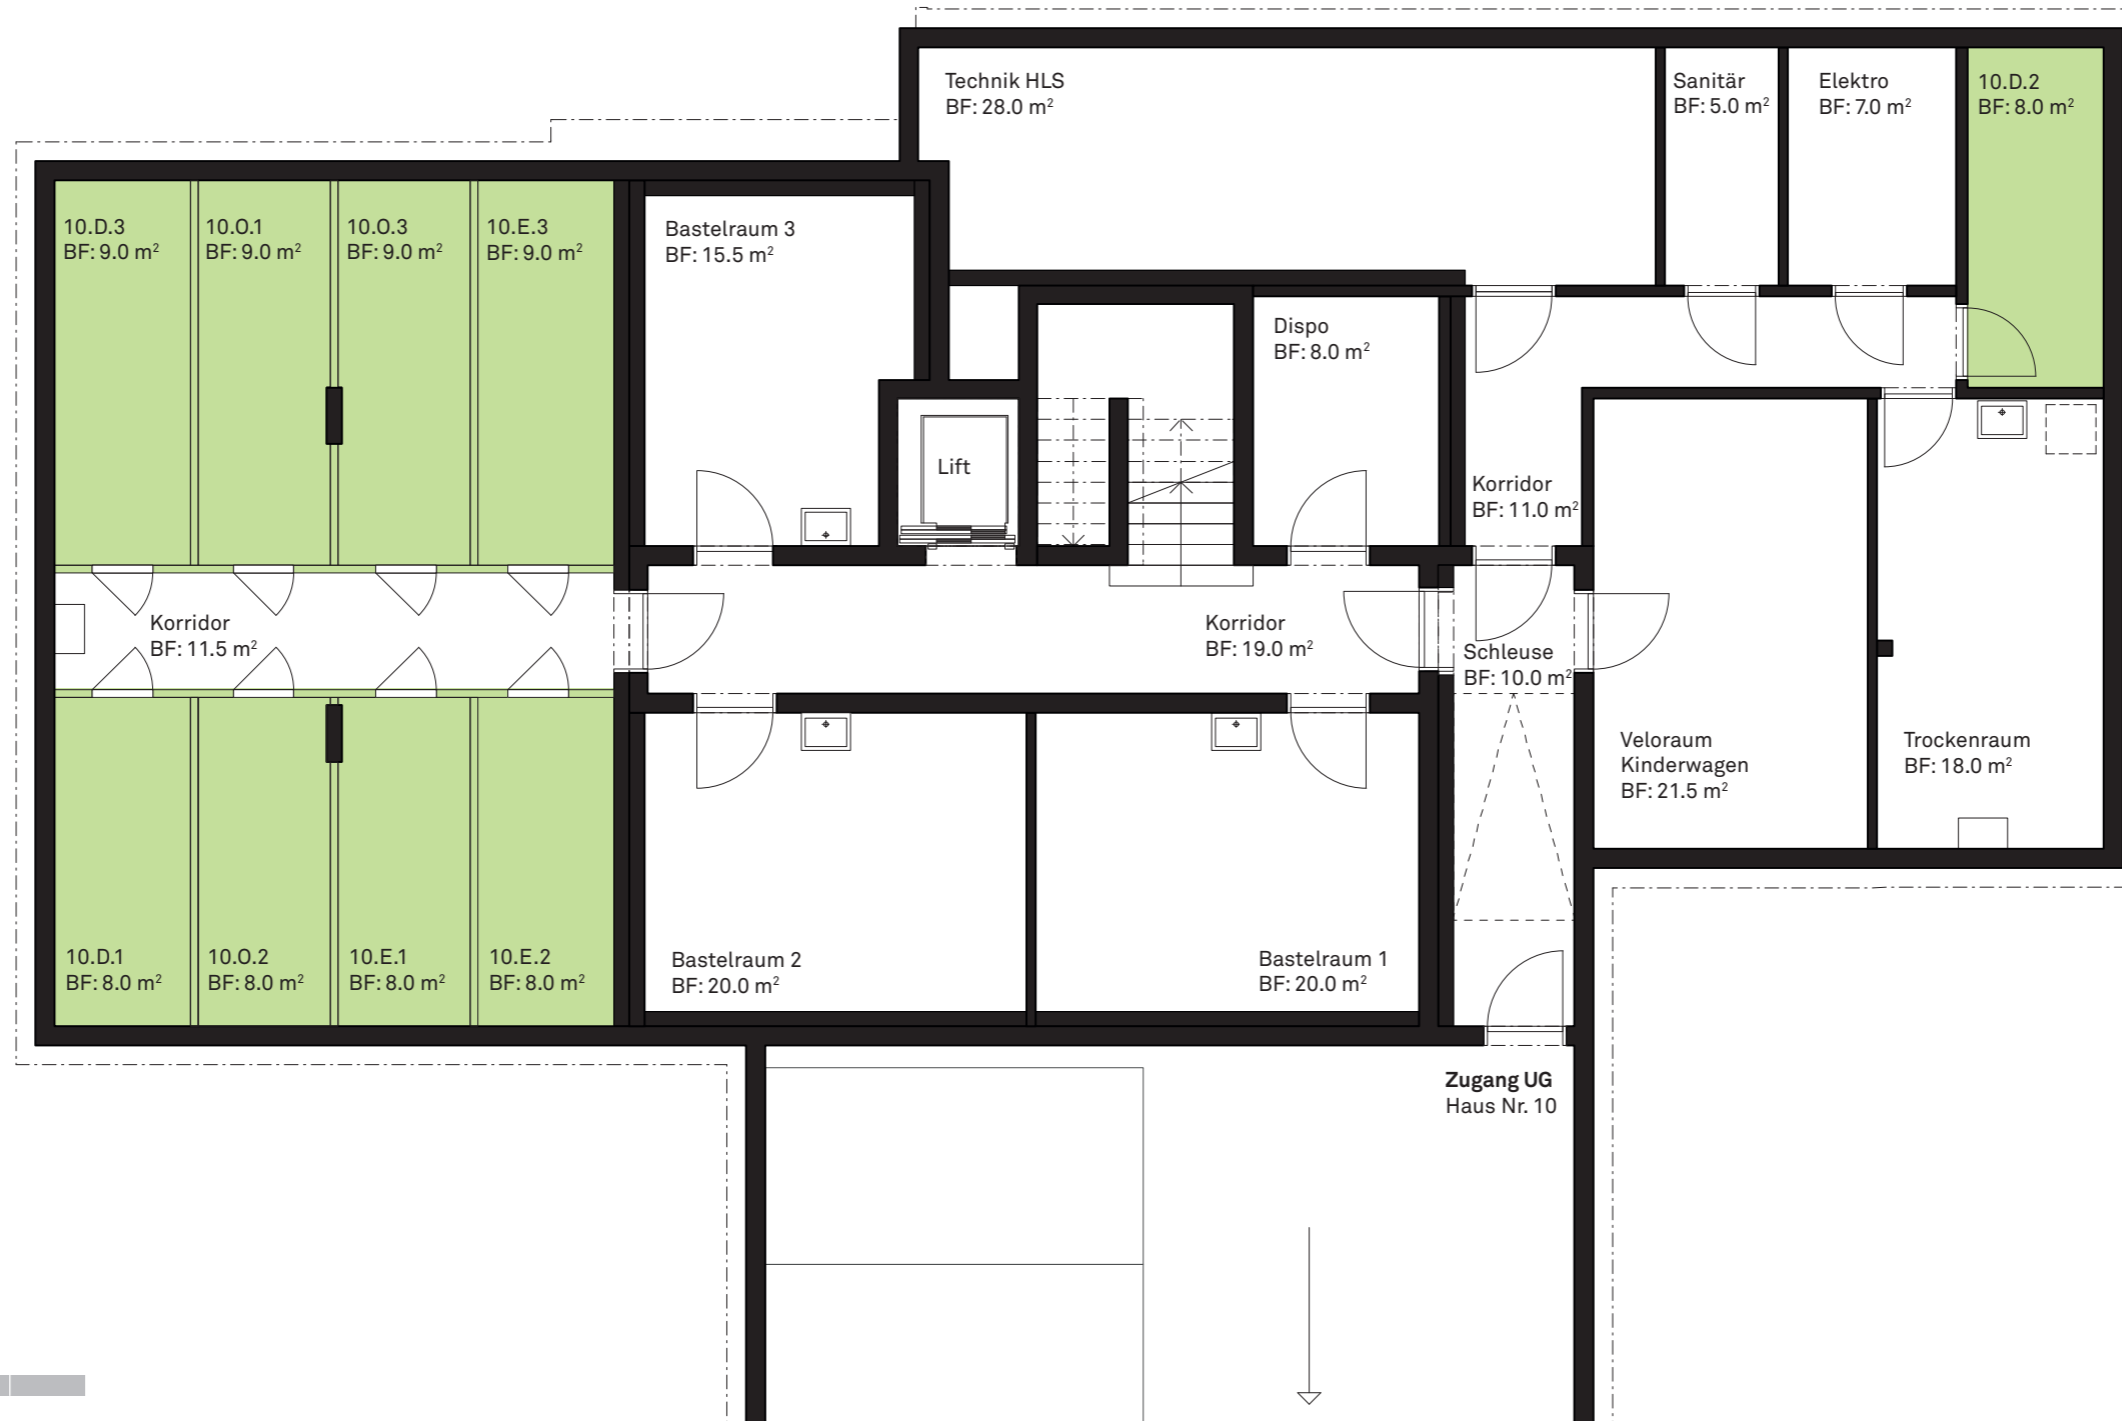

Massstab 1:100

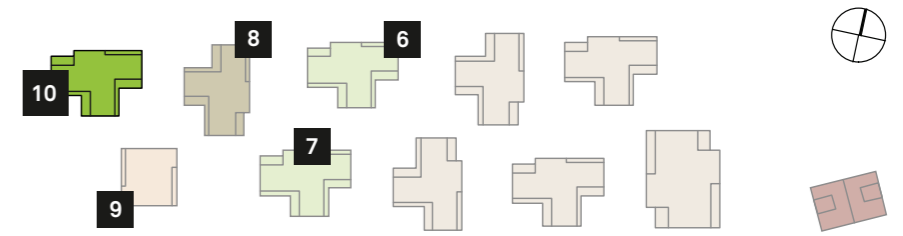